


Giants' Hill Moat

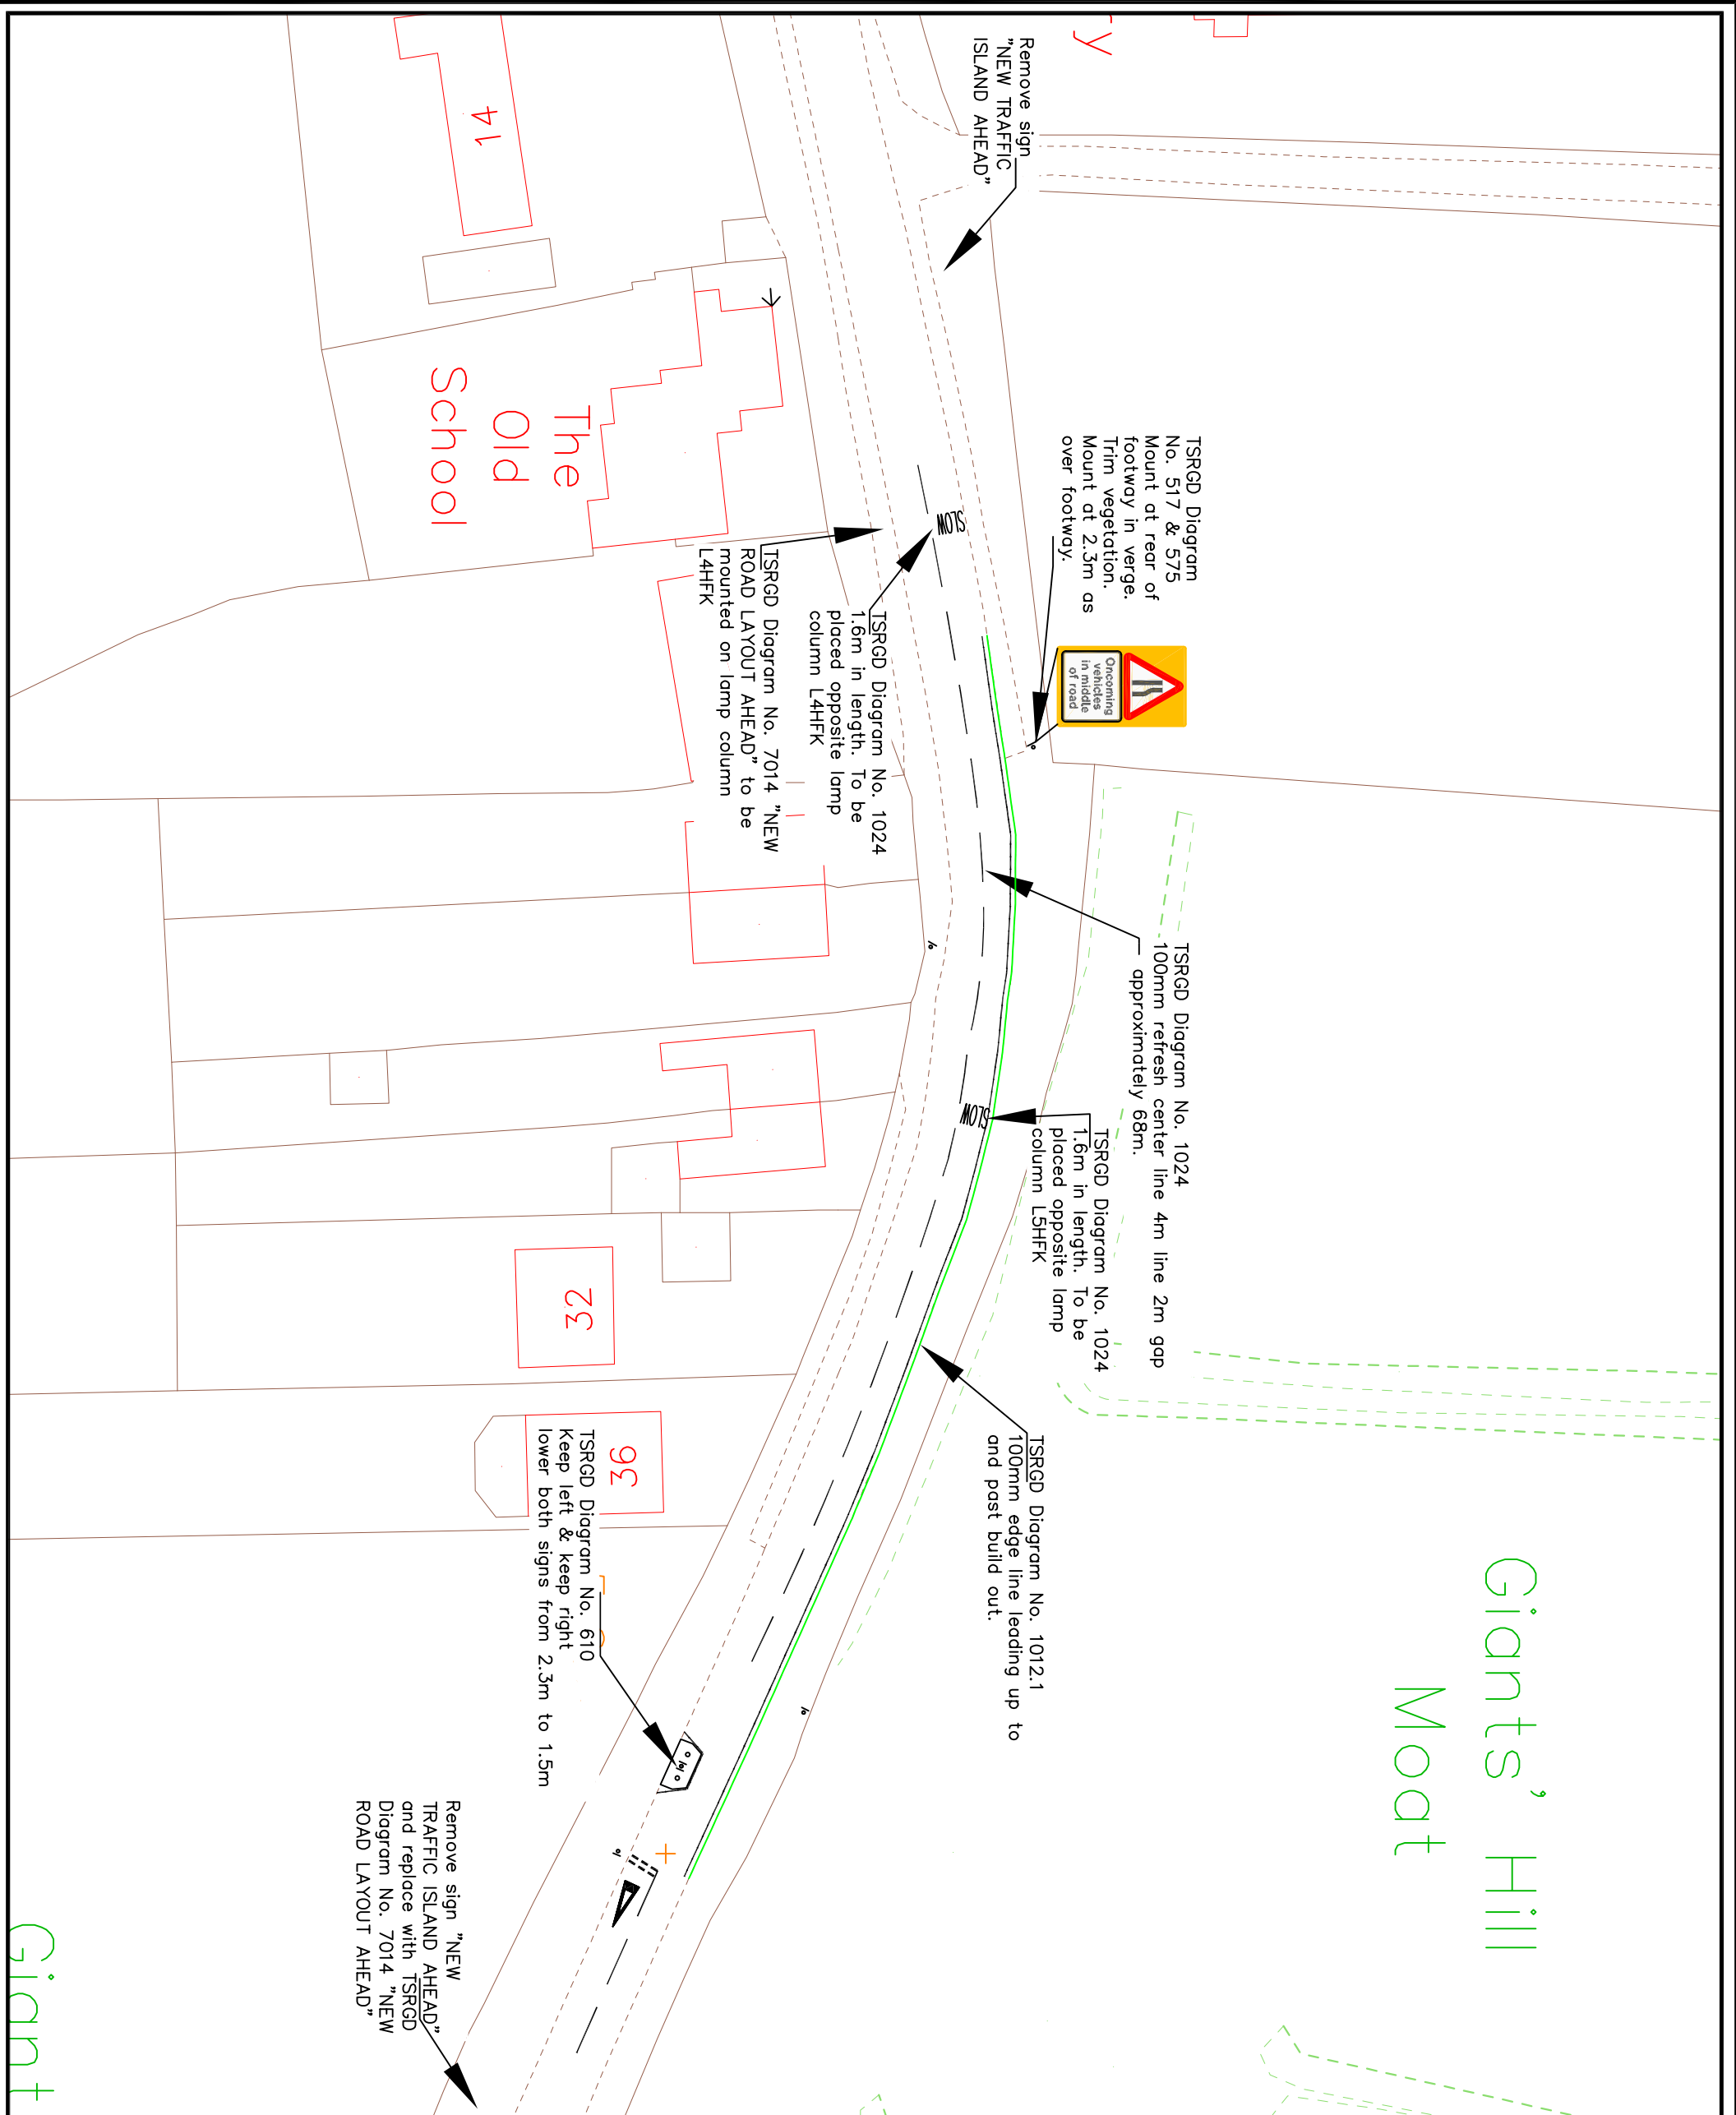

Project
Rampton LHI 2014/15

Title
Traffic Calming Scheme
(Scale at A3)

Scale	Drawn	Checked	Date
1:500	SP	ST	05/05/15

Based upon Ordnance Survey material with the permission of the Controller of Her Majesty's Stationery Office. All rights reserved. This document is the property of Cambridge City Council and may be reproduced in whole or in part without the prior written permission of Cambridge City Council. 100023295 (2/06)

Drawing Number
14554/000/005

Giants'